


OFFICE SPACE FOR LEASE

# EASTPOINTE CORPORATE CENTER



22833 SE Black Nugget Rd, Issaquah, WA 98029

MARKET-READY SUITES  
1,548-6,823 SF  
AVAILABLE NOW

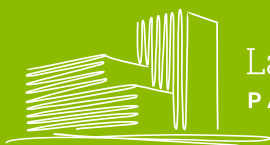

Lake Washington  
PARTNERS

**CBRE**

# EASTPOINTE

## CORPORATE CENTER

### PROPERTY HIGHLIGHTS

- » Locally owned and managed by Lake Washington Partners
- » Class A office building with commanding presence on elevated high exposure setting
- » Transit-friendly location with a bus stop at the roadside entrance, linking directly to Issaquah Transit Center and greater Puget Sound region
- » Seamless access to I-90 for regional connectivity
- » Ample parking at 3.71/1,000 SF ratio, including covered options
- » Expansive unobstructed views with abundant natural light throughout the building
- » Prime walkability to a vibrant mix of coffee shops, dining and retail



## Third Floor

- » 1,548-6,823 SF Market-Ready Suites Available Now
- » All suites include access to third floor amenities including two conference rooms, two phone rooms and kitchen/break area shared exclusively among the market-ready suite tenants



**View Virtual  
Tour**



**VIEW SUITE 320  
CONCEPTUAL FURNITURE PLAN**



**AMENITY  
KITCHEN**



# EASTPOINTE CORPORATE CENTER

22833 SE Black Nugget Rd  
Issaquah, WA 98029



**15**  
MINUTES

TO DOWNTOWN  
BELLEVUE

**25**  
MINUTES

TO DOWNTOWN  
SEATTLE

**WALKING  
DISTANCE**

TO STARBUCKS,  
FRED MEYER,  
FATBURGER, QDOBA,  
IVAR'S AND MORE

FOR MORE INFORMATION, PLEASE CONTACT

## SCOTT DAVIS

Executive Vice President  
+1 425 462 6912  
scott.davis@cbre.com

## JEFF JOCHUMS

Executive Vice President  
+1 425 462 6971  
jeff.jochums@cbre.com

## CBRE, INC.

929 108th Ave NE  
Suite 700  
Bellevue, WA 98004



Lake Washington  
PARTNERS

**CBRE**

© 2025 CBRE, Inc. All rights reserved. This information has been obtained from sources believed reliable, but has not been verified for accuracy or completeness. You should conduct a careful, independent investigation of the property and verify all information. Any reliance on this information is solely at your own risk. CBRE and the CBRE logo are service marks of CBRE, Inc. All other marks displayed on this document are the property of their respective owners, and the use of such logos does not imply any affiliation with or endorsement of CBRE. Photos herein are the property of their respective owners. Use of these images without the express written consent of the owner is prohibited. PMStudio\_November2025

# EASTPOINTE CORPORATE CENTER

## MARKET-READY / SUITE 310

±1,757 SF | MARKET READY



FOR MORE INFO  
PLEASE CONTACT

**JEFF JOCHUMS**

EXECUTIVE VICE PRESIDENT

+1 425 462 6971

JEFF.JOCHUMS@CBRE.COM


**SCOTT DAVIS**

EXECUTIVE VICE PRESIDENT

+1 425 941 7573

SCOTT.DAVIS@CBRE.COM

# CBRE

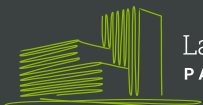

Lake Washington  
PARTNERS



Not to Scale

© 2025 CBRE, Inc. All rights reserved. This information has been obtained from sources believed reliable, but has not been verified for accuracy or completeness. You should conduct a careful, independent investigation of the property and verify all information. Any reliance on this information is solely at your own risk. CBRE and the CBRE logo are service marks of CBRE, Inc. All other marks displayed on this document are the property of their respective owners, and the use of such logos does not imply any affiliation with or endorsement of CBRE. Photos herein are the property of their respective owners. Use of these images without the express written consent of the owner is prohibited. 6-24-25RB

# EASTPOINTE CORPORATE CENTER

## MARKET-READY / SUITE 320

±1,824 SF | MARKET READY



FOR MORE INFO  
PLEASE CONTACT

**JEFF JOCHUMS**

EXECUTIVE VICE PRESIDENT

+1 425 462 6971

JEFF.JOCHUMS@CBRE.COM


**SCOTT DAVIS**

EXECUTIVE VICE PRESIDENT

+1 425 941 7573

SCOTT.DAVIS@CBRE.COM

# CBRE

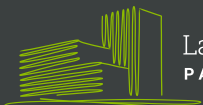

Lake Washington  
PARTNERS



VIEW CONCEPTUAL  
FURNITURE PLAN



Not to Scale

© 2025 CBRE, Inc. All rights reserved. This information has been obtained from sources believed reliable, but has not been verified for accuracy or completeness. You should conduct a careful, independent investigation of the property and verify all information. Any reliance on this information is solely at your own risk. CBRE and the CBRE logo are service marks of CBRE, Inc. All other marks displayed on this document are the property of their respective owners, and the use of such logos does not imply any affiliation with or endorsement of CBRE. Photos herein are the property of their respective owners. Use of these images without the express written consent of the owner is prohibited. 6-24-25RB

# EASTPOINTE CORPORATE CENTER

## MARKET-READY / SUITE 330

±1,548 SF | MARKET READY



FOR MORE INFO  
PLEASE CONTACT

**JEFF JOCHUMS**

EXECUTIVE VICE PRESIDENT

+1 425 462 6971

JEFF.JOCHUMS@CBRE.COM


**SCOTT DAVIS**

EXECUTIVE VICE PRESIDENT


+1 425 941 7573

SCOTT.DAVIS@CBRE.COM

# CBRE

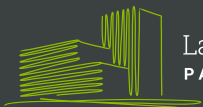

Lake Washington  
PARTNERS

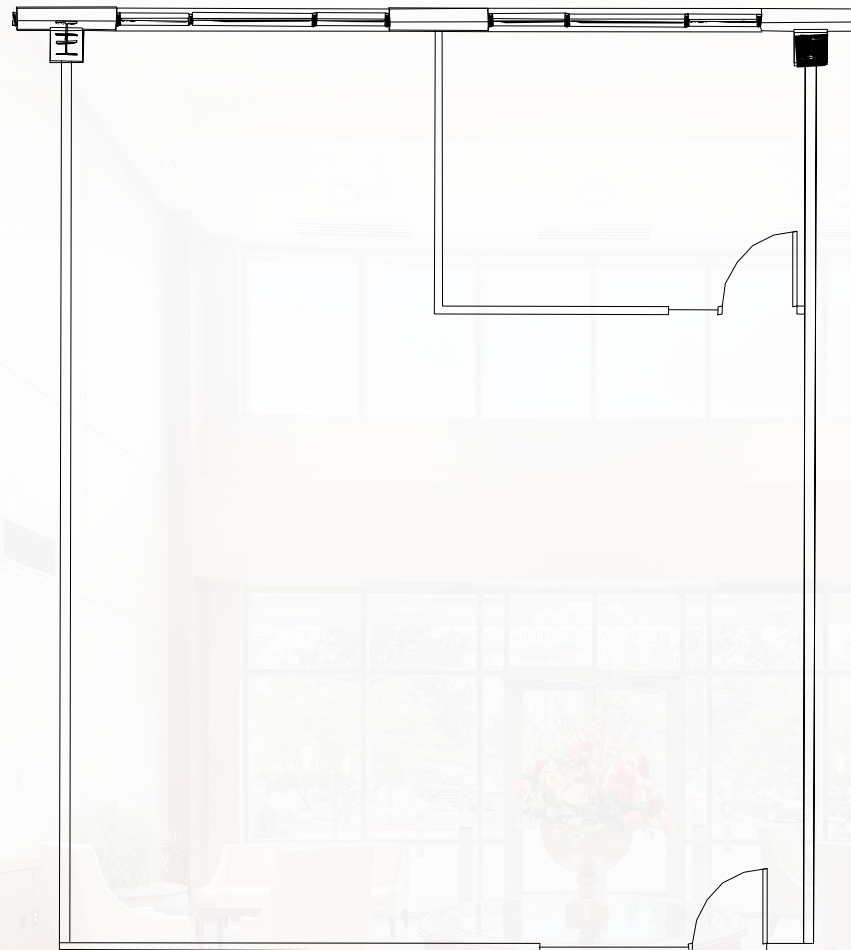

Not to Scale

© 2025 CBRE, Inc. All rights reserved. This information has been obtained from sources believed reliable, but has not been verified for accuracy or completeness. You should conduct a careful, independent investigation of the property and verify all information. Any reliance on this information is solely at your own risk. CBRE and the CBRE logo are service marks of CBRE, Inc. All other marks displayed on this document are the property of their respective owners, and the use of such logos does not imply any affiliation with or endorsement of CBRE. Photos herein are the property of their respective owners. Use of these images without the express written consent of the owner is prohibited. 6-24-25RB

# EASTPOINTE CORPORATE CENTER

## MARKET-READY / SUITE 340

±1,694 SF | MARKET READY



FOR MORE INFO  
PLEASE CONTACT

**JEFF JOCHUMS**

EXECUTIVE VICE PRESIDENT

+1 425 462 6971

JEFF.JOCHUMS@CBRE.COM


**SCOTT DAVIS**

EXECUTIVE VICE PRESIDENT


+1 425 941 7573

SCOTT.DAVIS@CBRE.COM

# CBRE

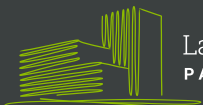

Lake Washington  
PARTNERS

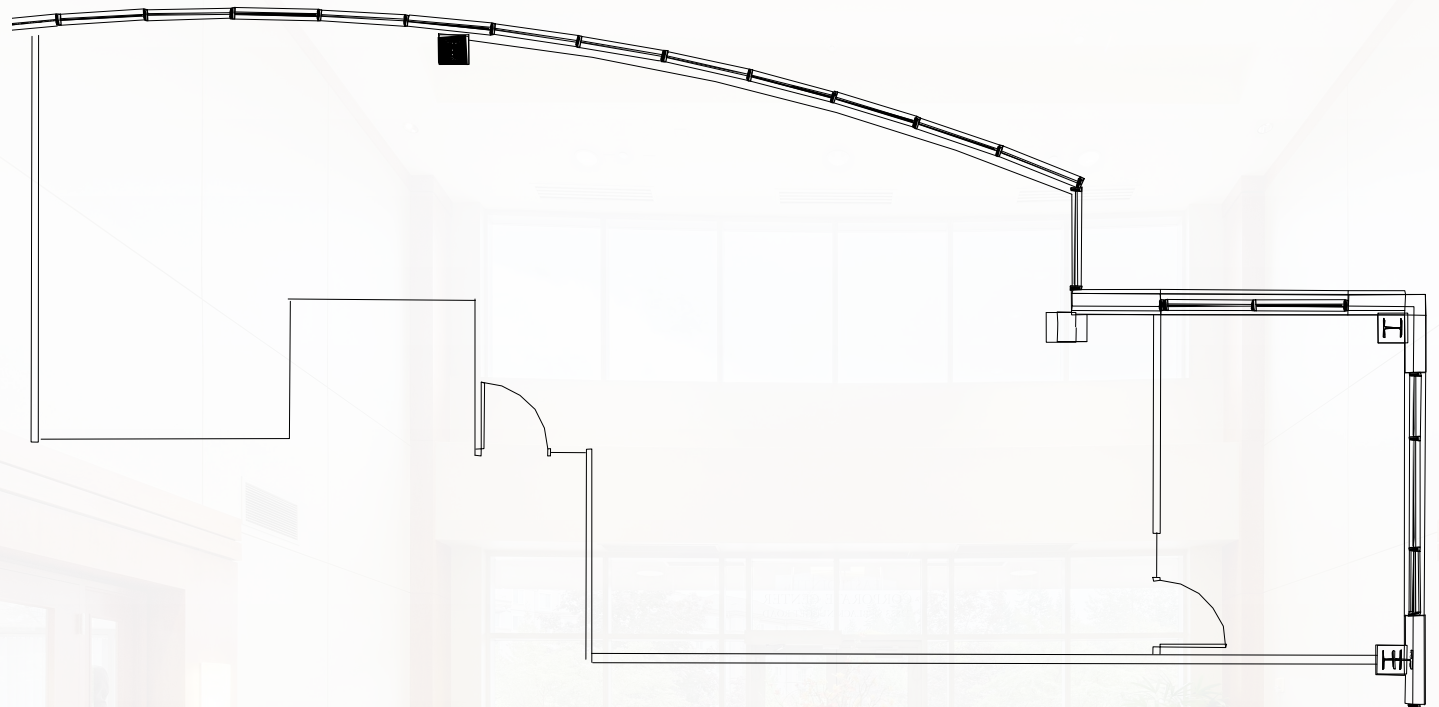

Not to Scale

© 2025 CBRE, Inc. All rights reserved. This information has been obtained from sources believed reliable, but has not been verified for accuracy or completeness. You should conduct a careful, independent investigation of the property and verify all information. Any reliance on this information is solely at your own risk. CBRE and the CBRE logo are service marks of CBRE, Inc. All other marks displayed on this document are the property of their respective owners, and the use of such logos does not imply any affiliation with or endorsement of CBRE. Photos herein are the property of their respective owners. Use of these images without the express written consent of the owner is prohibited. 6-24-25RB